



**FIRST FLOOR PLAN**

SCALE: 1/8" = 1'-0"

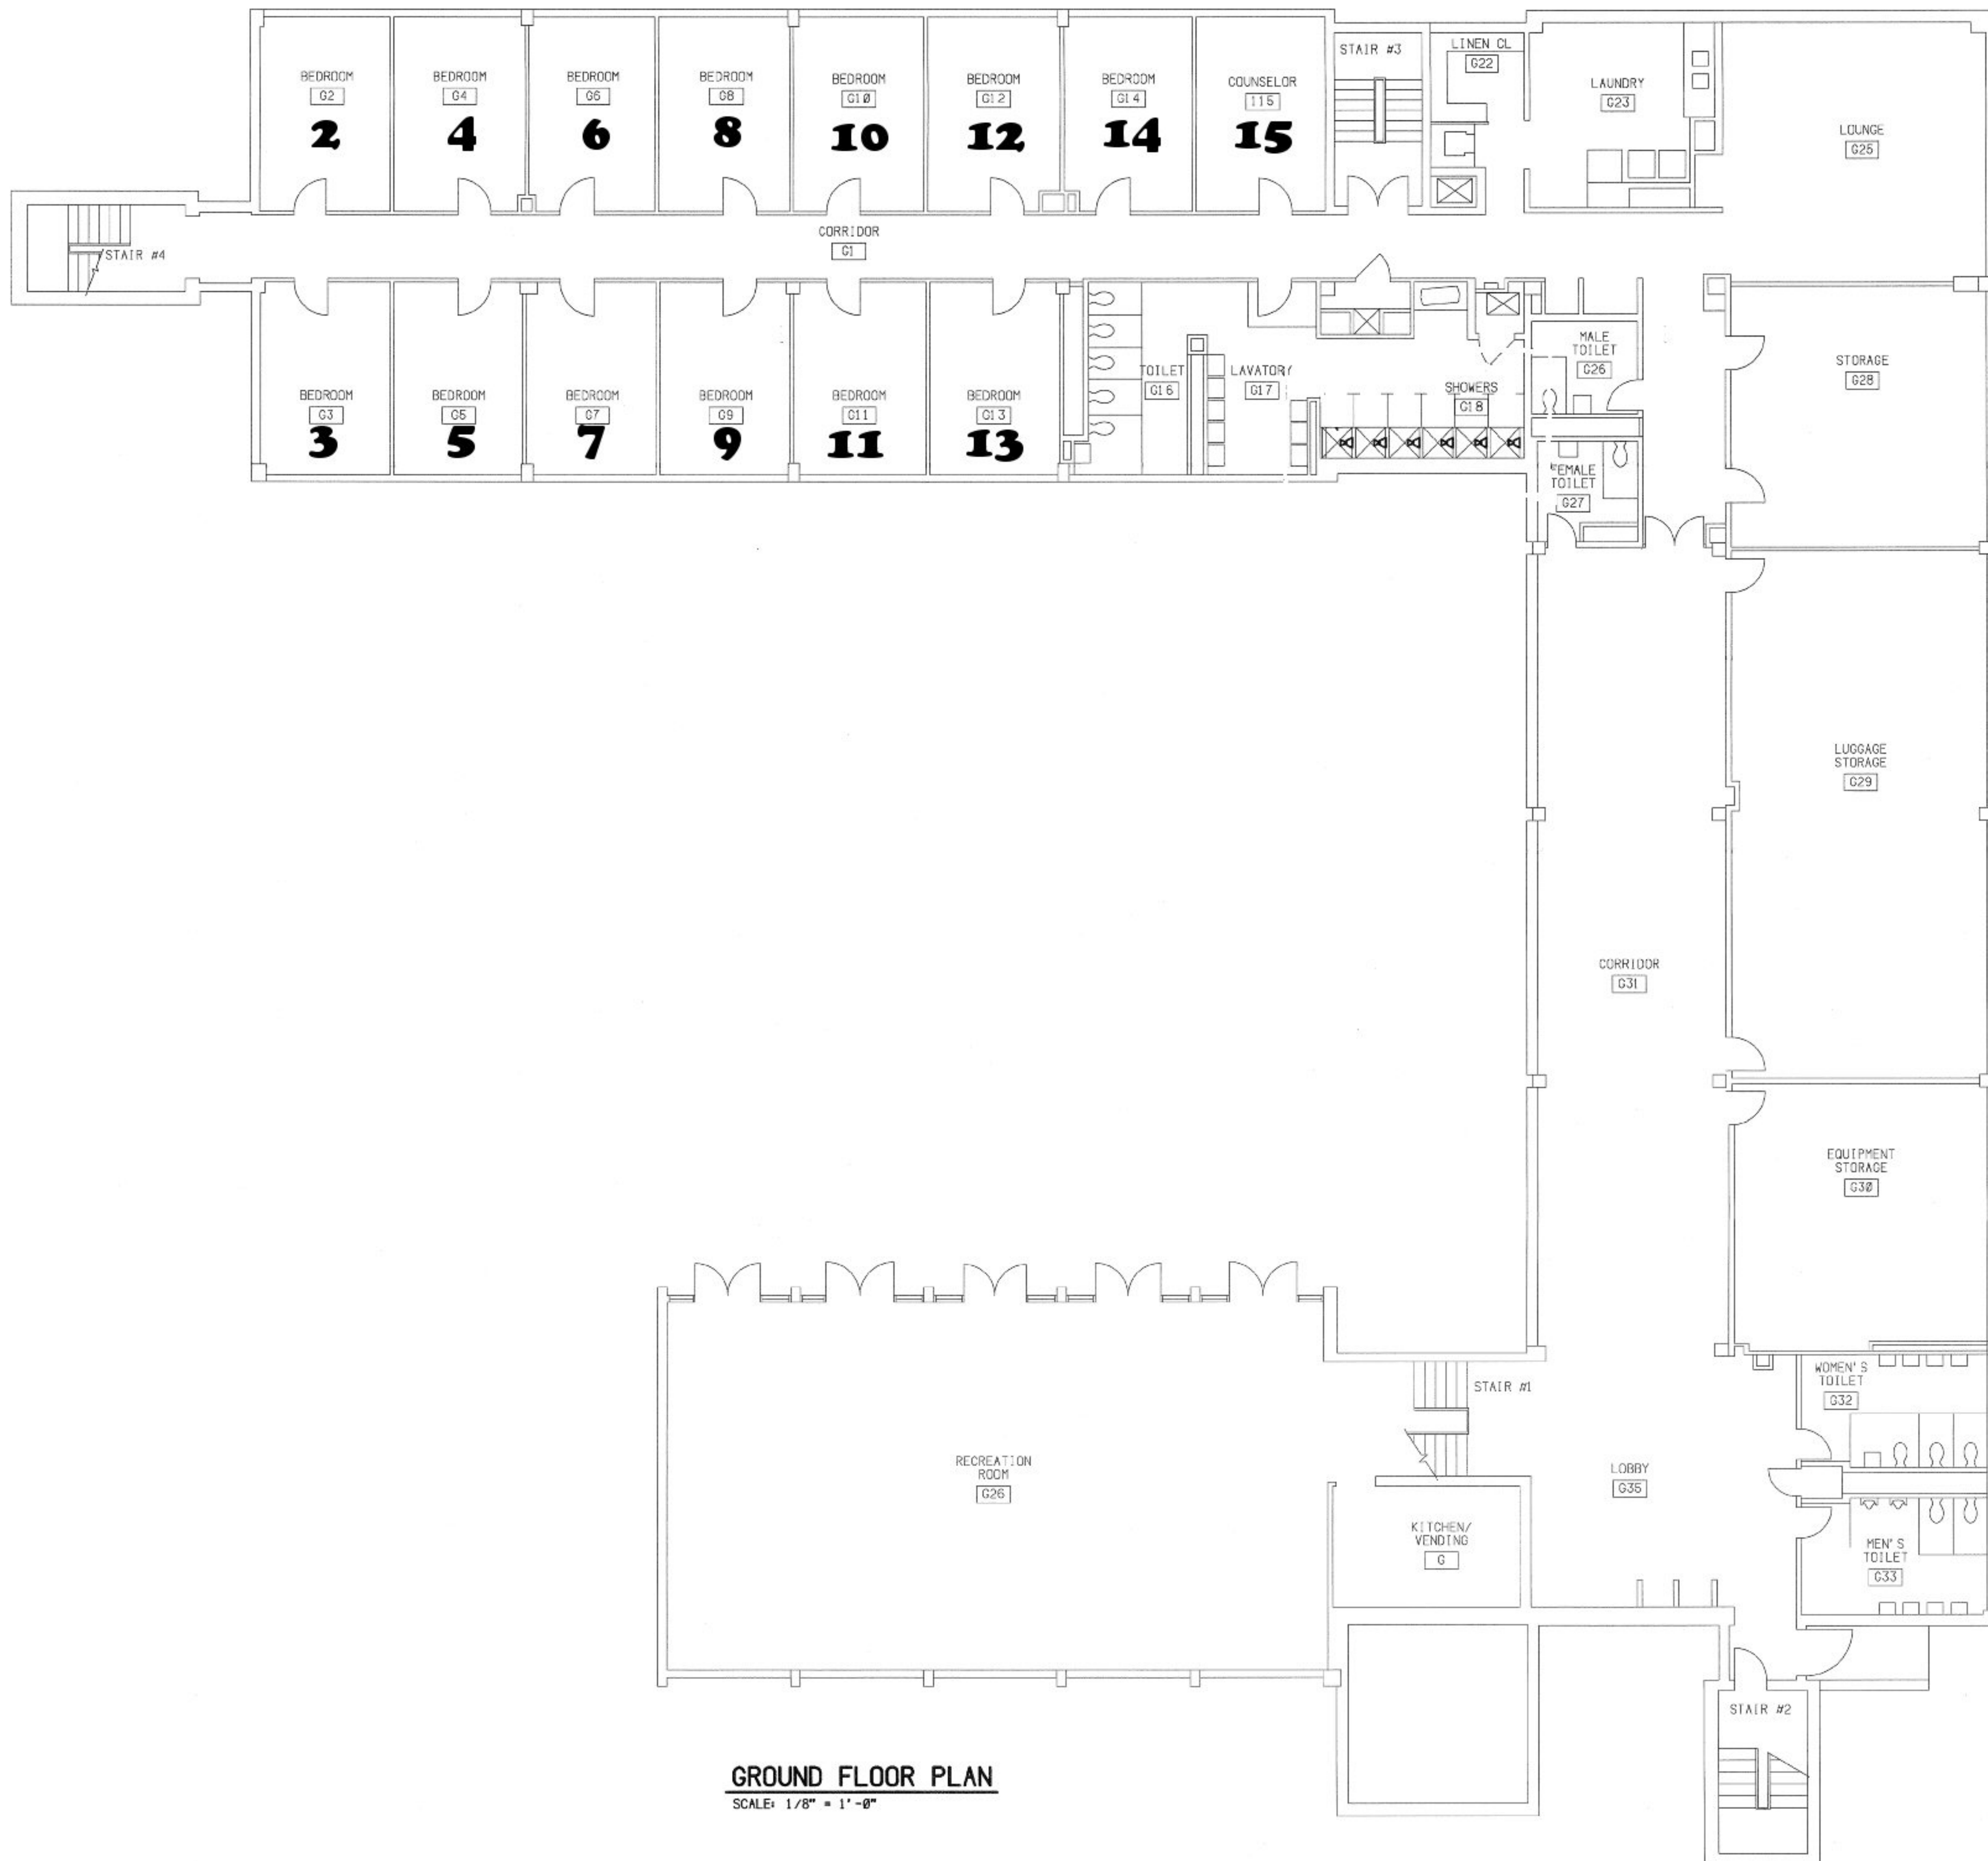


**GROUND FLOOR PLAN**  
 SCALE: 1/8" = 1'-0"

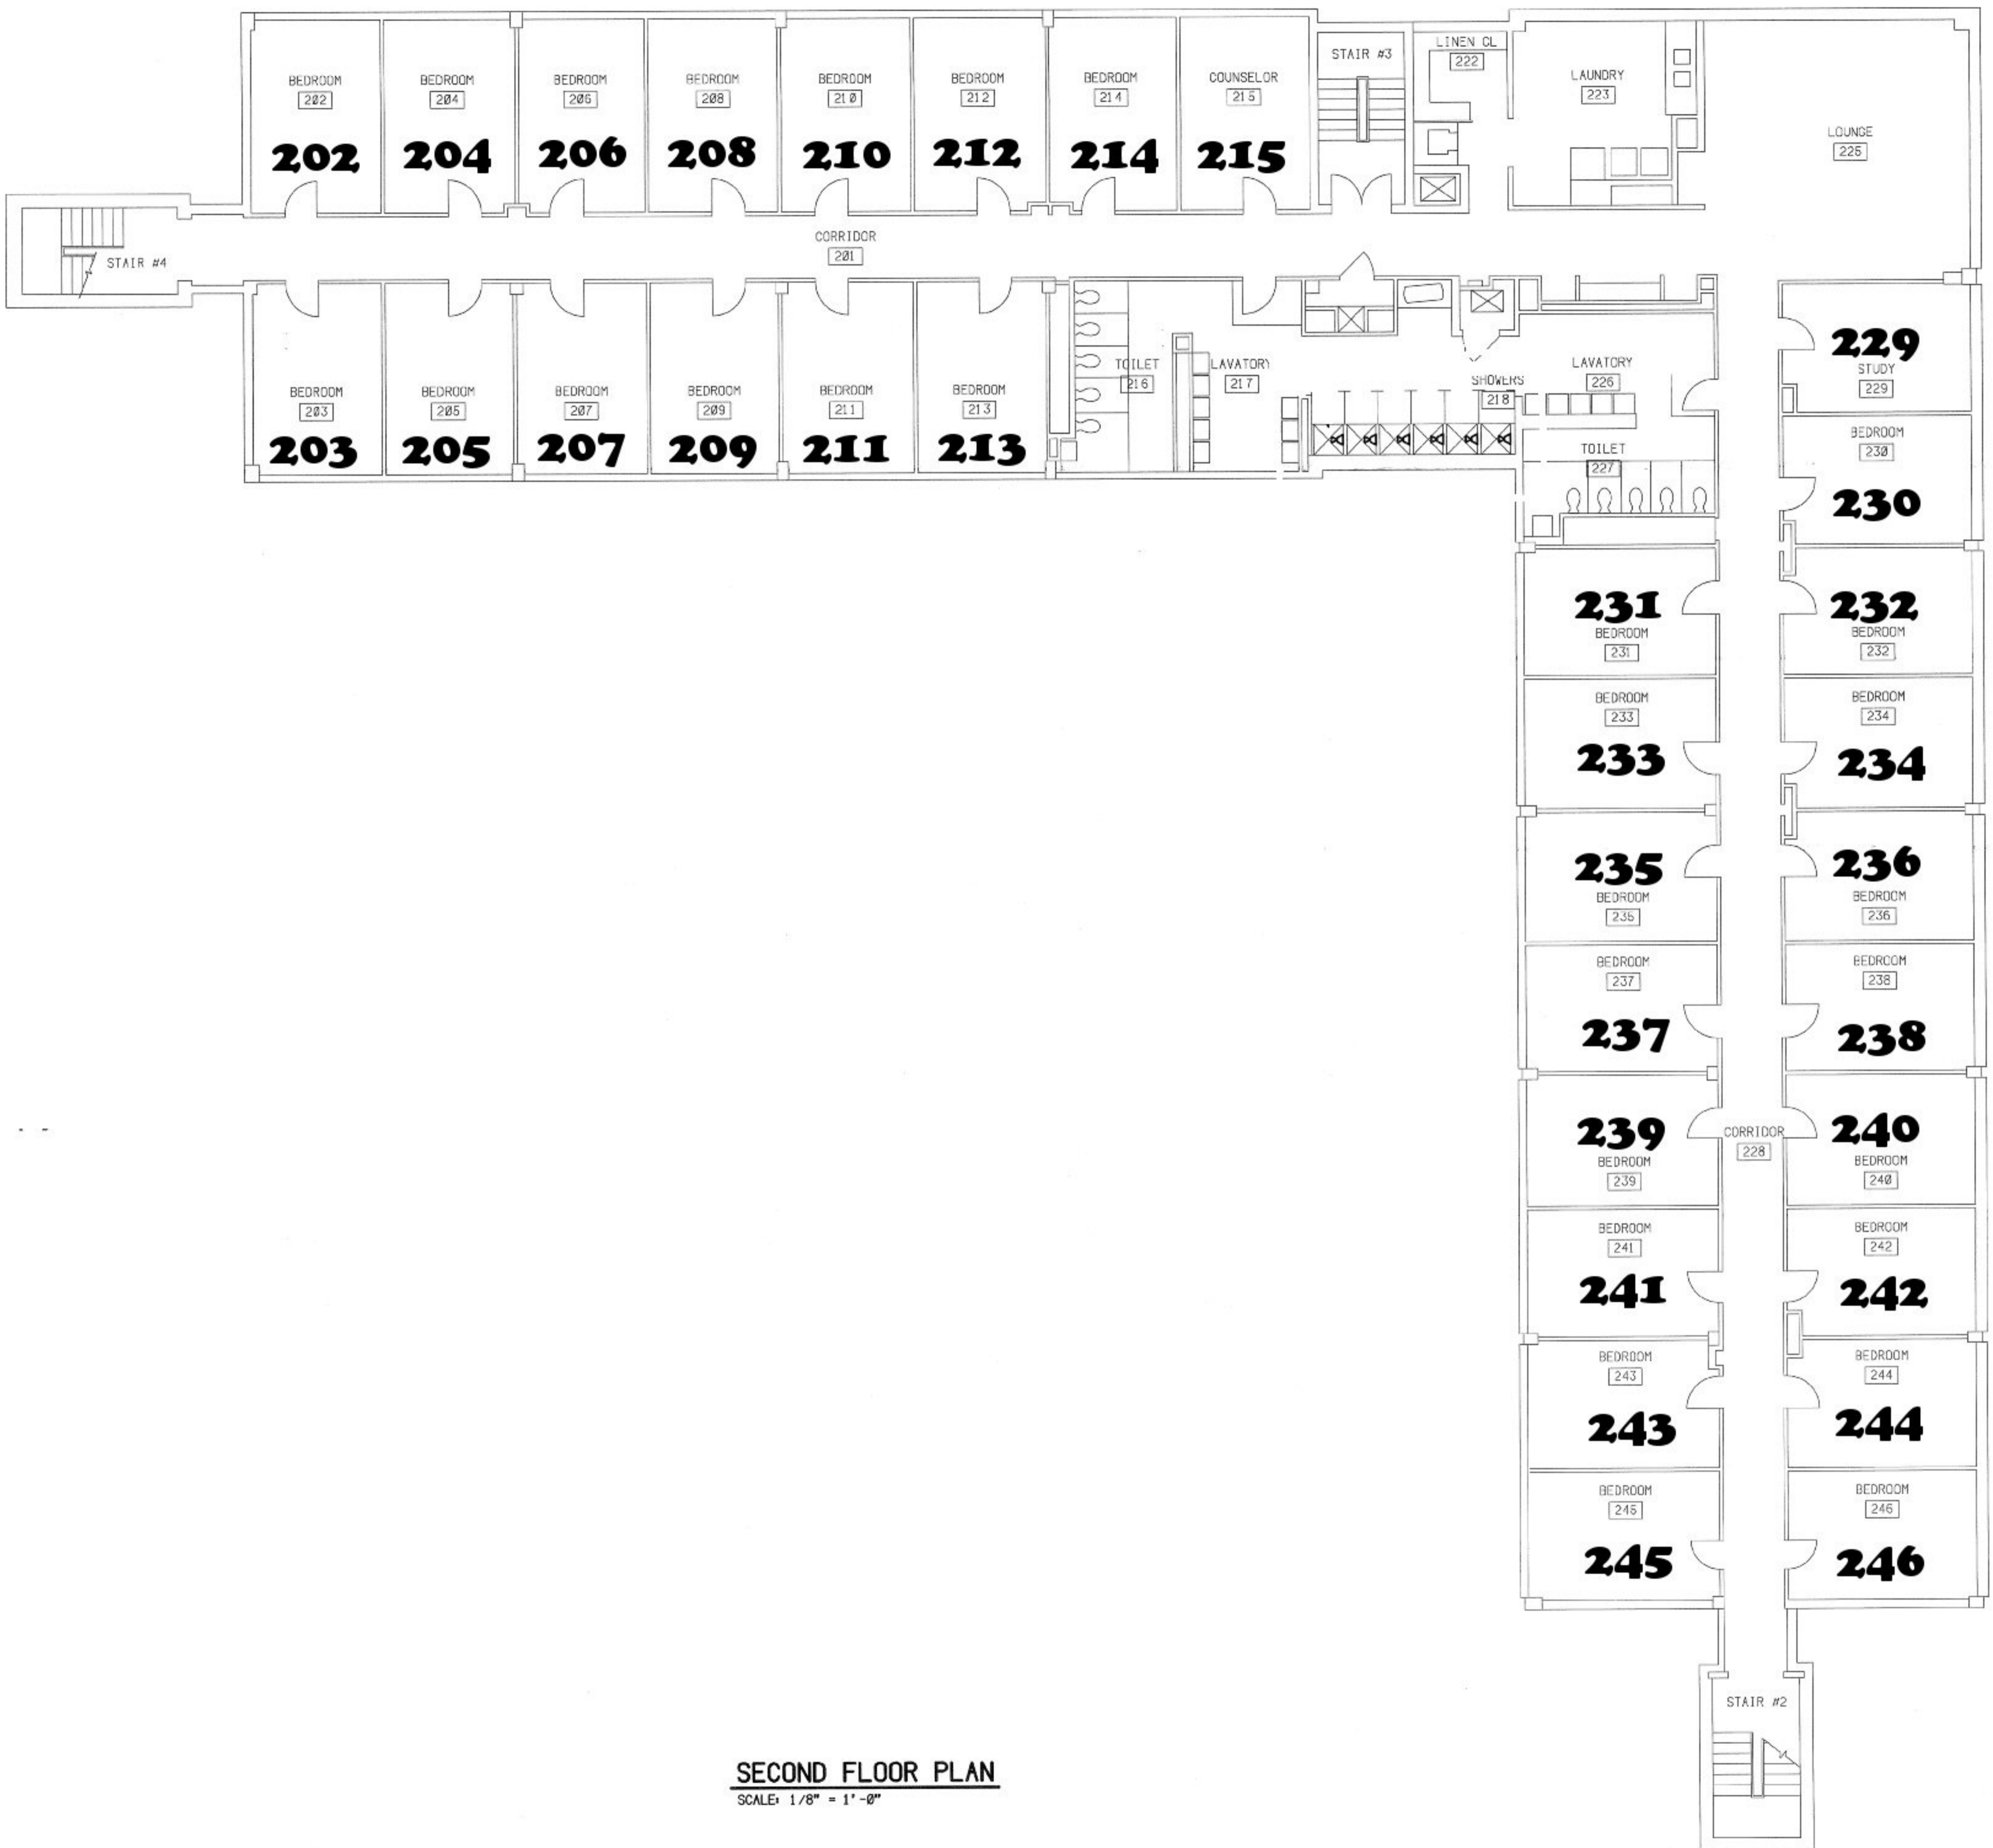

**SECOND FLOOR PLAN**  
 SCALE: 1/8" = 1'-0"



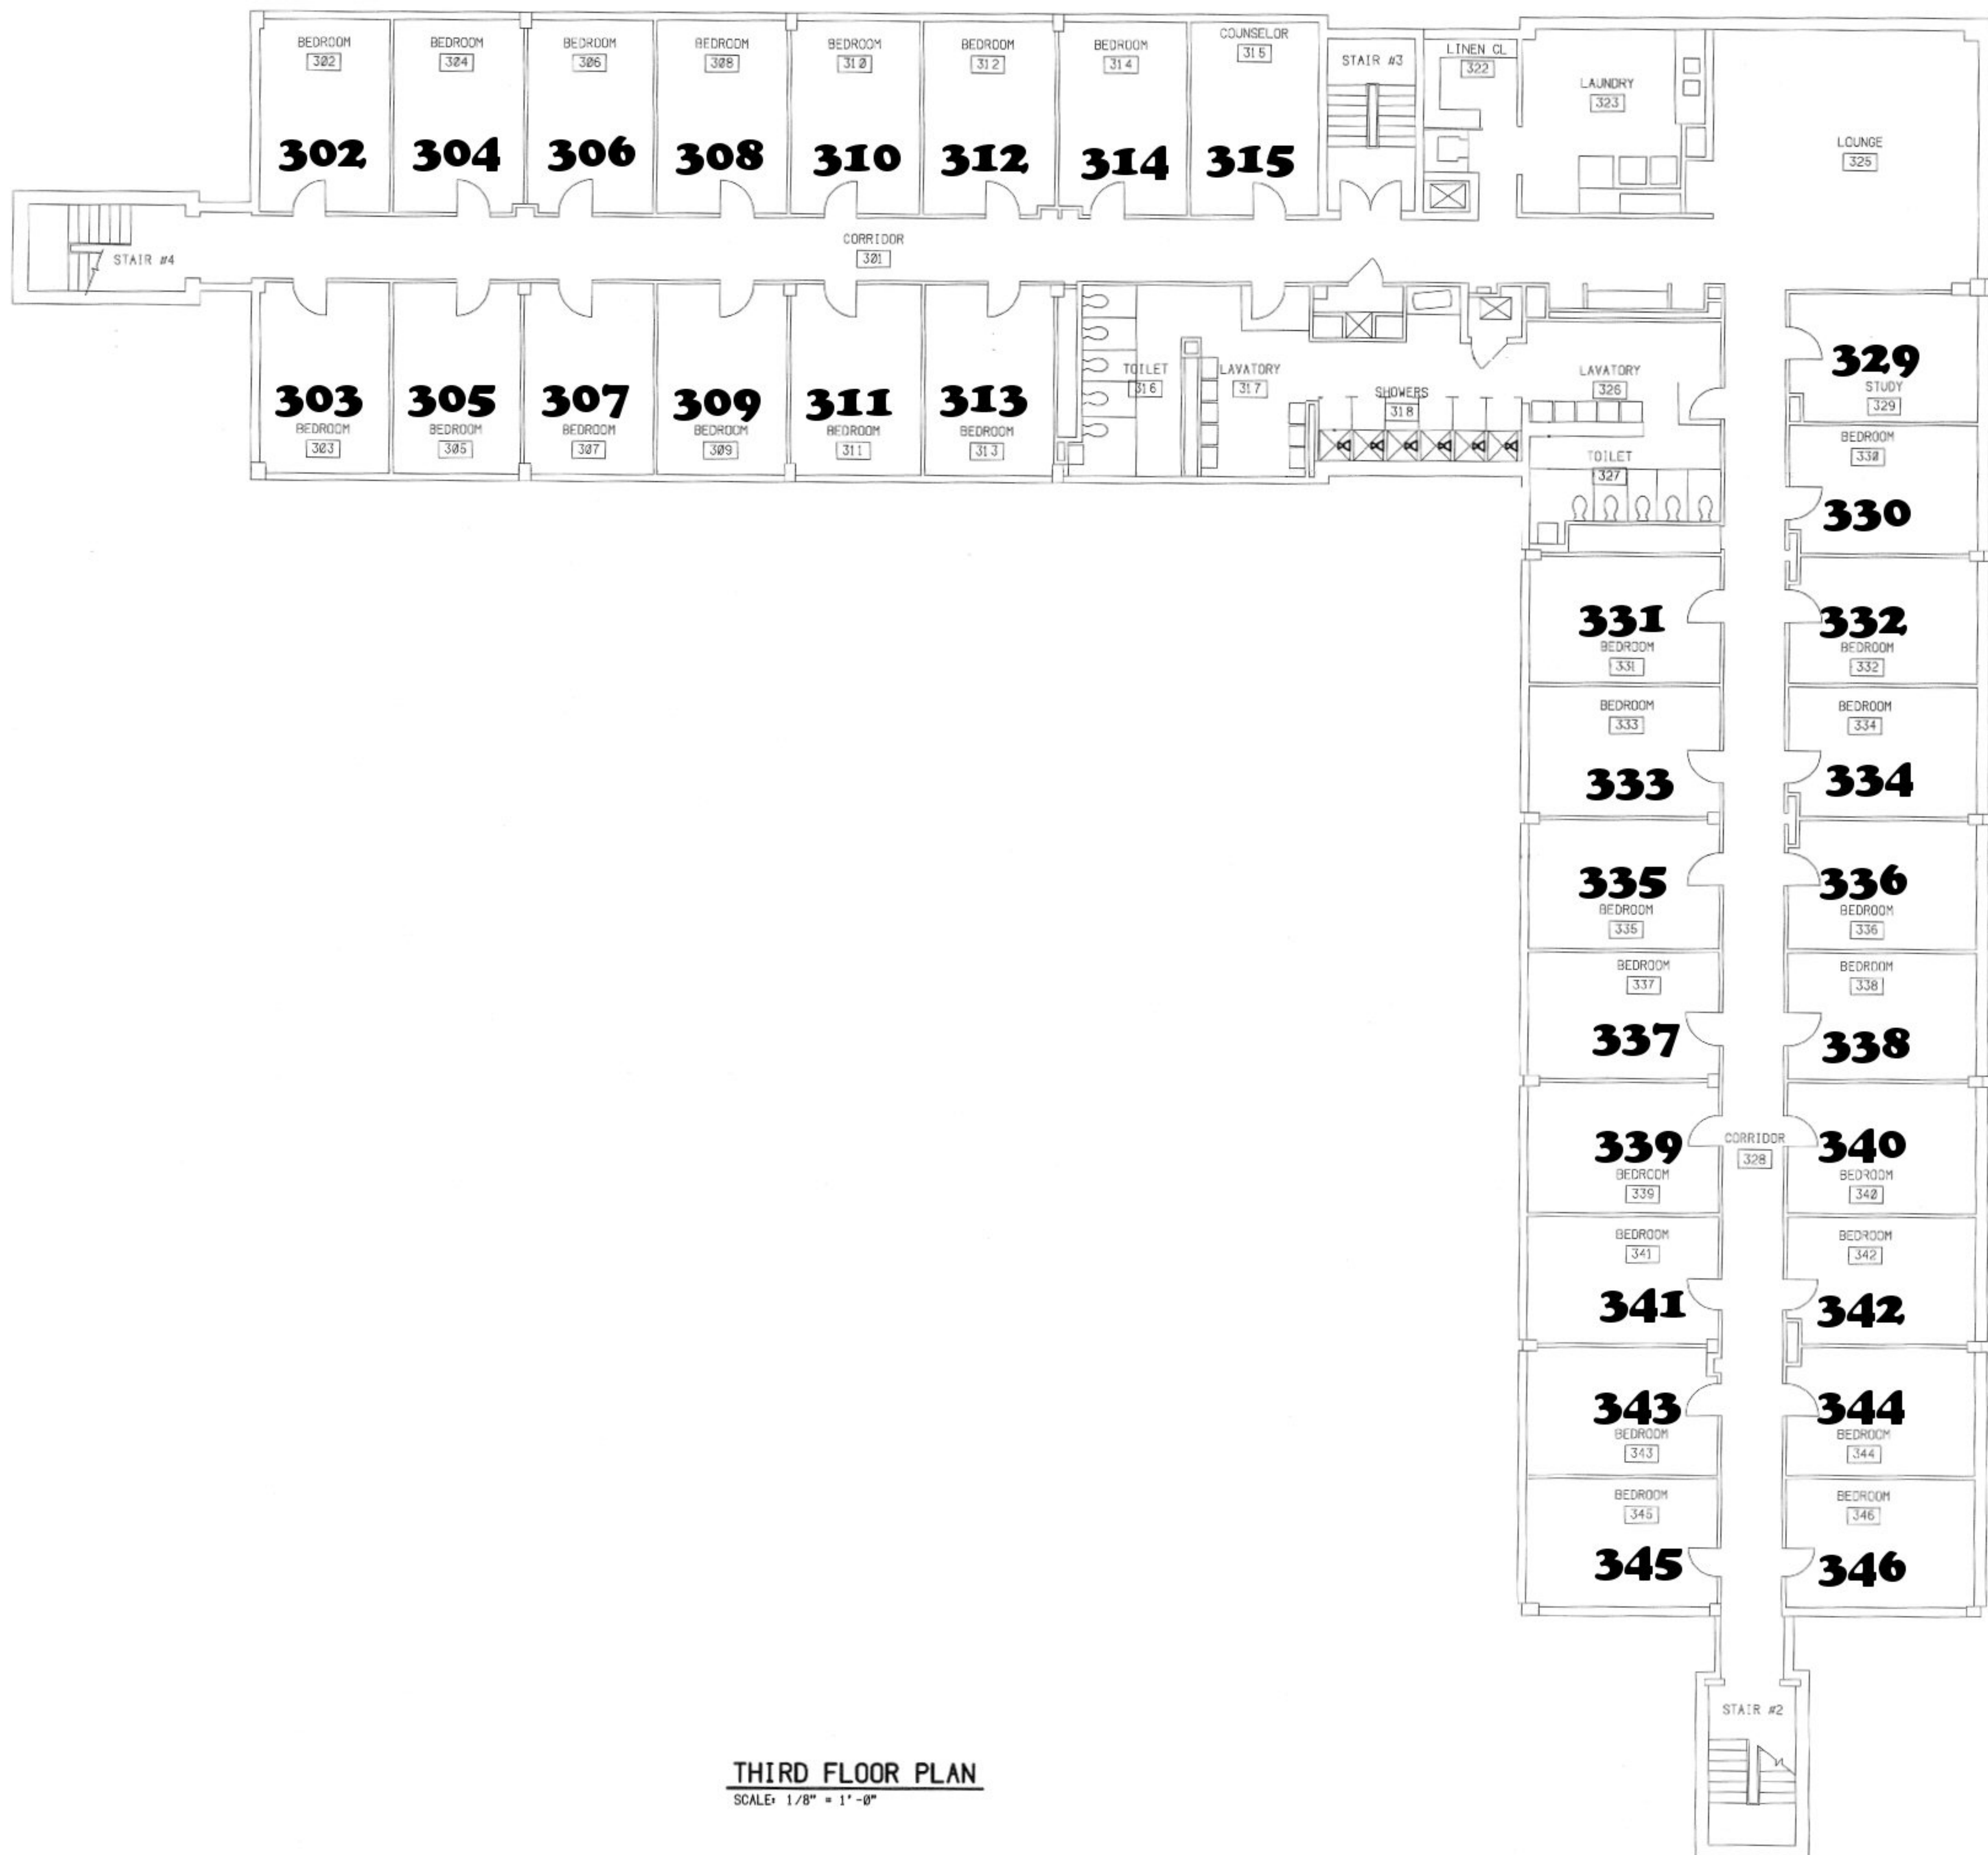

**THIRD FLOOR PLAN**  
 SCALE: 1/8" = 1'-0"